




Diagram showing the elevation view of the shower stall. Callouts include:

- AA
- DRYWALL TYPE X CEILING. SEE DETAIL AA
- BRUSHED ALUM. CURTAIN ROD MOUNT AT 6'-6"
- CERAMIC TILE WALLS ALL THREE SIDES FLOOR TO CEILING
- SOAP TRAY
- PORCELAIN WALL TILE PT3
- PORCELAIN TILE CASE PT2
- SET NEW DRAIN & PLACE SELF LEVELING CONCRETE TO SLOPE FOR DRAINAGE SEE DETAIL AA
- AA

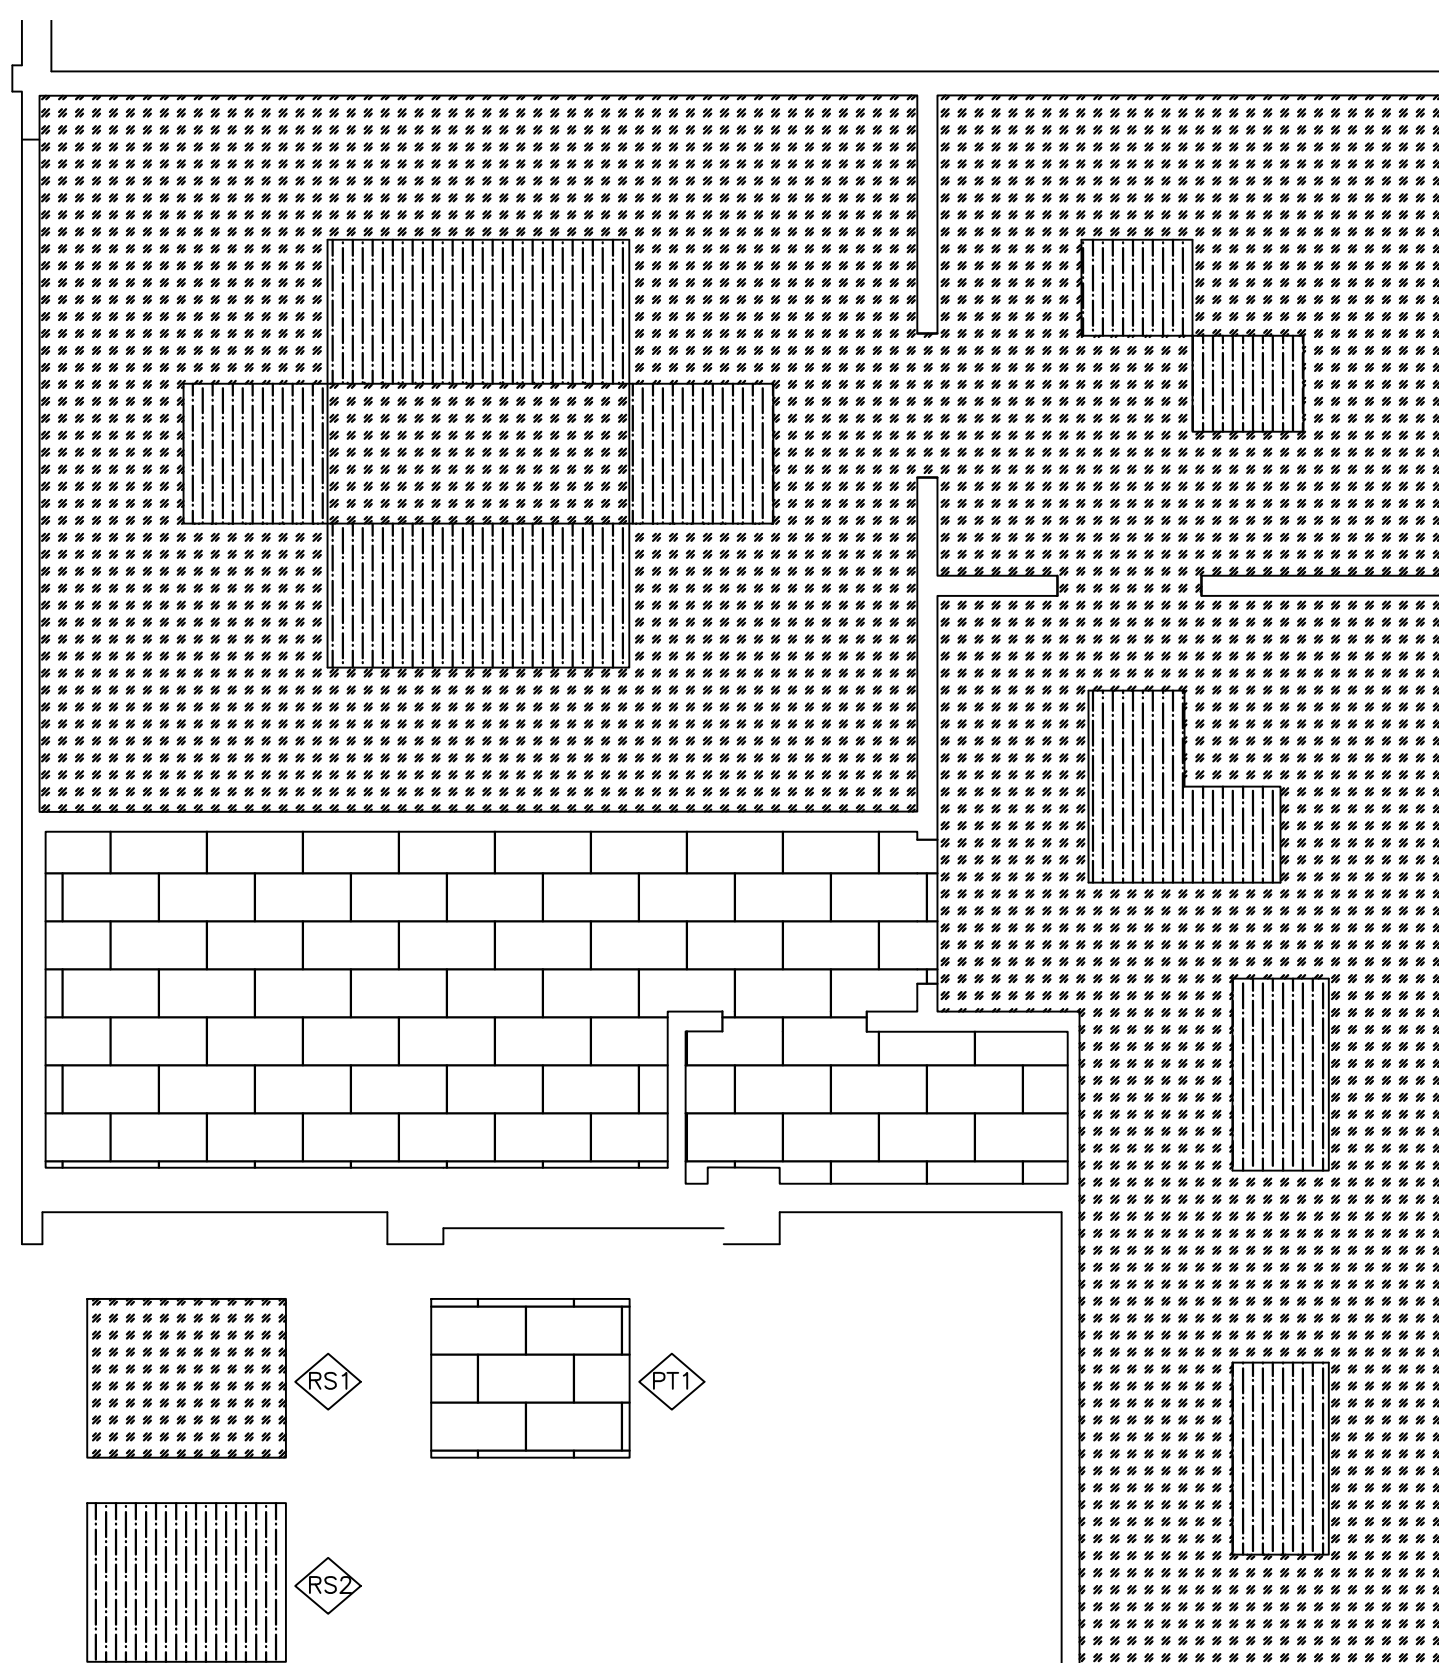

GROUND FLOOR FLOOR PATTERN FINISH PLAN

SCALE: 1/4" = 1'-0"



NOTE: FLOOR TILE LAYOUT REPRESENTS "EXAMPLE ONLY". FINAL FLOOR PATTERN SHALL BE FIELD DETERMINED BY VA INTERIOR DESIGN REPRESENTATIVE.

ROOM FINISH SCHEDULE						
RM.NO.	ROOM NAME	FLOOR FINISH	BASE	WALLS	CEILING	NOTES
GD112	LOUNGE	RES-1,2	RB	P1,2	ACT	SEE NOTES 1, 2, 4, 5, 6, 8, 9
GD112A	MENS TOILET	PT	PT	PT/P4	ACT	SEE NOTES 1, 3, 4, 7, 9
GD112B	SHOWER	PT	PT	PT/P4	DW	SEE NOTES 1, 3, 4, 9
GD112C	COMPUTER ROOM	RES-1,2	RB	P1	ACT	SEE NOTES 1, 2, 4, 5, 6, 9
GD112D	MENS LOCKER	RES-1,2	RB	P1	ACT	SEE NOTES 1, 2, 4, 5, 6, 9

MATERIAL FINISH LEGEND

ACCOUSTIC CEILING TILE (ACT)	RUBBER BASE (RB)	RESILIENT FLOORING (RES)
PORCELAIN TILE (PT)	PAINT (P)	DRYWALL TYPE X AND PAINT (DW)

FINISH NOTES:

1. ACCUSTIC CEILING TILE (ACT) SHALL BE 2x2 LAY IN TYPE, WASHABLE, MOLD, BACTERIA & MILDEW RESISTANT. INSTALL NEW GRID.
2. NEW PARTITION WALLS IN THIS ROOM SHALL BE PAINTED AND RECEIVE SAME FINISHES TO MATCH AS REQUIRED. REFER TO MATERIAL & COLOR LEGEND.
3. TOILET ROOMS SHALL RECEIVE COMBINATION PORCELAIN TILES FROM FLOOR TO 5'-0" AND PAINTED WALLS ABOVE, SEE ELEVATION DETAILS TO MATERIAL & COLOR LEGEND. SHOWERS SHALL RECEIVE PORCELAIN TILES FROM FLOOR TO CEILING. SEE ELEVATIONS & DETAIL.
4. PAINT (P) 1 COAT SHERWIN WILLIAMS MULTI-PURPOSE LATEX PRIMER, 2 COATS SHERWIN WILLIAMS SEMI GLOSS LATEX FINISH. COLOR REFER TO MATERIAL & COLOR LEGEND.
5. RUBBER BASE (RB) SHALL BE 5-1/4" HIGH WITH CONTOUR, COLOR - MANNINGTON 918 FLAX.
6. RESILIENT FLOORING (RES) TWO COLOR PATTERN T.B.D. REFER TO FLOOR PATTERN LAYOUT AND MATERIAL & COLOR LEGEND SHEET A2.
7. STAINLESS STEEL BRUSH FINISH PARTITIONS SHALL BE FLOOR SUPPORTED AND HEADRAILS BRACED. HARDWARE SHALL INCLUDE HINGES, COAT RACK, PAPER HOLDER, DOOR PULL, CONCEALED LATCH & DOOR STOP.
8. ONE ACCENT WALL SHALL BE PAINTED  THIS ROOM. REFER TO MATERIAL & COLOR LEGEND SHEET A2.
9. EVERY DOOR & FRAME SHALL BE PAINTED  INCLUDE BOTH SIDES. REFER TO MATERIAL & COLOR LEGEND SHEET A2.

MATERIAL & COLOR LEGEND

TILE

PT1	PORCELAIN TILE
TYPE:	FIELD FLOOR TILE
MFG:	STONE PEAK
PATTERN:	SKY COLLECTION
COLOR:	MOONSKY
SIZE:	12" x 24"
NOTE:	To be installed in a brick pattern
GROUT:	BIRCH 903

PT2	PORCELAIN TILE
TYPE:	COVE BASE: Unglazed - Honed
MFG:	STONE PEAK
PATTERN:	SKY COLLECTION
COLOR:	MOONSKY
SIZE:	6" x 12"
GROUT:	BIRCH 903

PT3	PORCELAIN TILE
TYPE:	FIELD WALL TILE
MFG:	WALKER - ZANGER
PATTERN:	XLO COLLECTION
COLOR:	TAUPE
SIZE:	12" x 24"
NOTE:	To be installed in a brick pattern
GROUT:	BIRCH 903

PT4	PORCELAIN TILE
TYPE:	MESH MOUNTED MOSAIC
MFG:	WALKER - ZANGER
PATTERN:	XLO COLLECTION
COLOR:	TAUPE
SIZE:	1"-1 1/4" x 3" MINI BRICK 12" x 12" MESH
NOTE:	To be installed in a brick pattern
GROUT:	BIRCH 903

GL1	GLASS WALL TILE
MFG:	LUNADA BAY
PATTERN:	SUMI - E
COLOR:	ZUSHI - NATURAL
SIZE:	1" x 4" BRICK
GROUT:	TEC: BIRCH 903
NOTE:	To be mounted in horizontal direction

CEILING

ACT	ACOUSTIC CEILING TILE : 24"x 24"
MFG:	ARMSTRONG
PATTERN:	HEALTH ZONE ULTIMA
NOTES:	BEVELED REGULAR EDGE
COLOR:	WHITE

FLOORING

RS1	RESILIENT FLOORING
TYPE:	LINOLEUM
MFG:	JOHNSONITE
PATTERN:	HARMONIUM XF LENSEA
COLOR:	300 WARM BISCUIT

RS2	RESILIENT FLOORING
TYPE:	LINOLEUM
MFG:	JOHNSONITE
PATTERN:	HARMONIUM XF LENSEA
COLOR:	LNZ - 303 THICKET

WALLS

P1	PAINT	GENERAL WALL
MFG:	SHERWIN WILLIAMS	
COLOR:	SW 6154 NACRE	

P2	PAINT	ACCENT WALL
MFG:	SHERWIN WILLIAMS	
COLOR:	SW 7542 NATURAL	

P3	PAINT	ACCENT WALL
MFG:	SHERWIN WILLIAMS	
COLOR:	SW 7032 WARM STONE	

P4	PAINT	RESTROOMS
MFG:	SHERWIN WILLIAMS	
COLOR:	SW 7036 ACCESSIBLE BEIGE	

P5	PAINT	GENERAL TRIM (DOORS & FRAMES)
MFG:	SHERWIN WILLIAMS	
COLOR:	SW 7038 TONY TAUPE	

MISCELLANEOUS

RB-1	RUBBER BASE
MFG:	MANNINGTON
PATTERN:	5 1/4" REGAL EDGE EFFECTS
COLOR:	918 FLAX

DOORS	EXISTING WOOD STAIN DOORS SHALL BE CLEANED, LIGHTLY SANDED & FINISHED W/ COMPATIBLE CLEAR FINISH TO BOTH SIDES.
	EXISTING PAINTED DOORS SHALL BE CLEANED, LIGHTLY SANDED & PAINTED PS.

[illegible]